


NOTE: FOR ENTRANCE SURFACING, PIPE MATERIAL, PIPE SIZE, END-SECTION MATERIAL, RADIUS, SLOPE, FOOTNOTES, AND INSTALLATION REQUIREMENTS, SEE "STANDARDS FOR TYPICAL RESIDENTIAL, FIELD, COMMERCIAL, AND SHARED ENTRANCES" SHEET (EXHIBIT 9-202-1c.2).

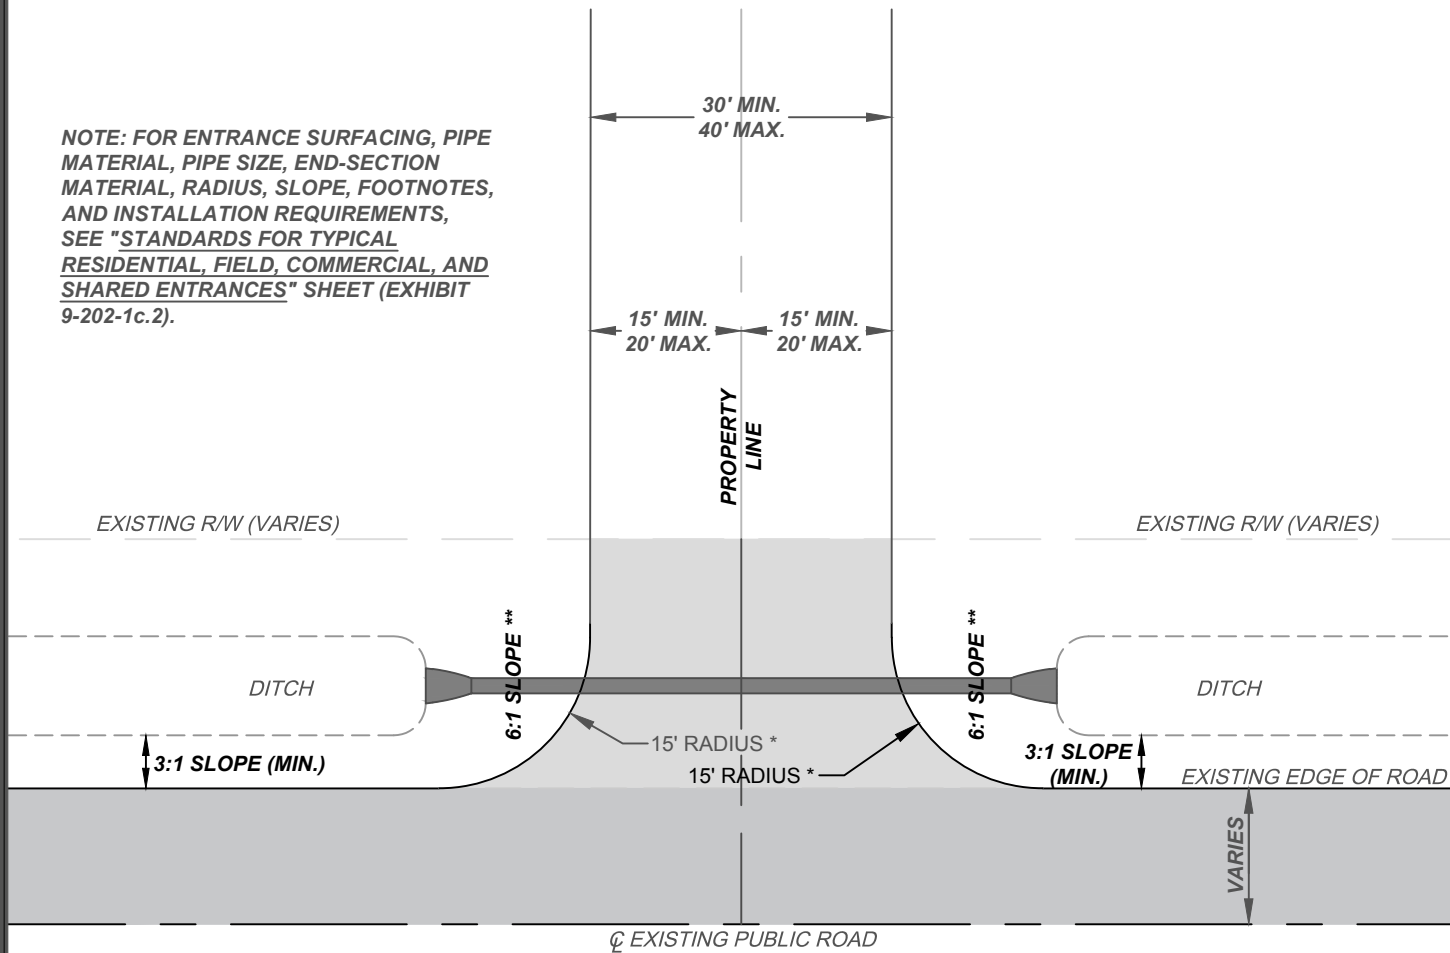

Douglas County Public Works

3755 E. 25th Street
LAWRENCE, KANSAS 66046

STANDARD SHARED ENTRANCE LAYOUT