


REVISIONS	
△	Comment: -- Date: --
	Comment: -- Date: --
Date: 02.19.16	

AS-101

DCFG
ARCHITECTURAL
LAYOUT PLAN
© 2015 Treanor Architects, P.A.

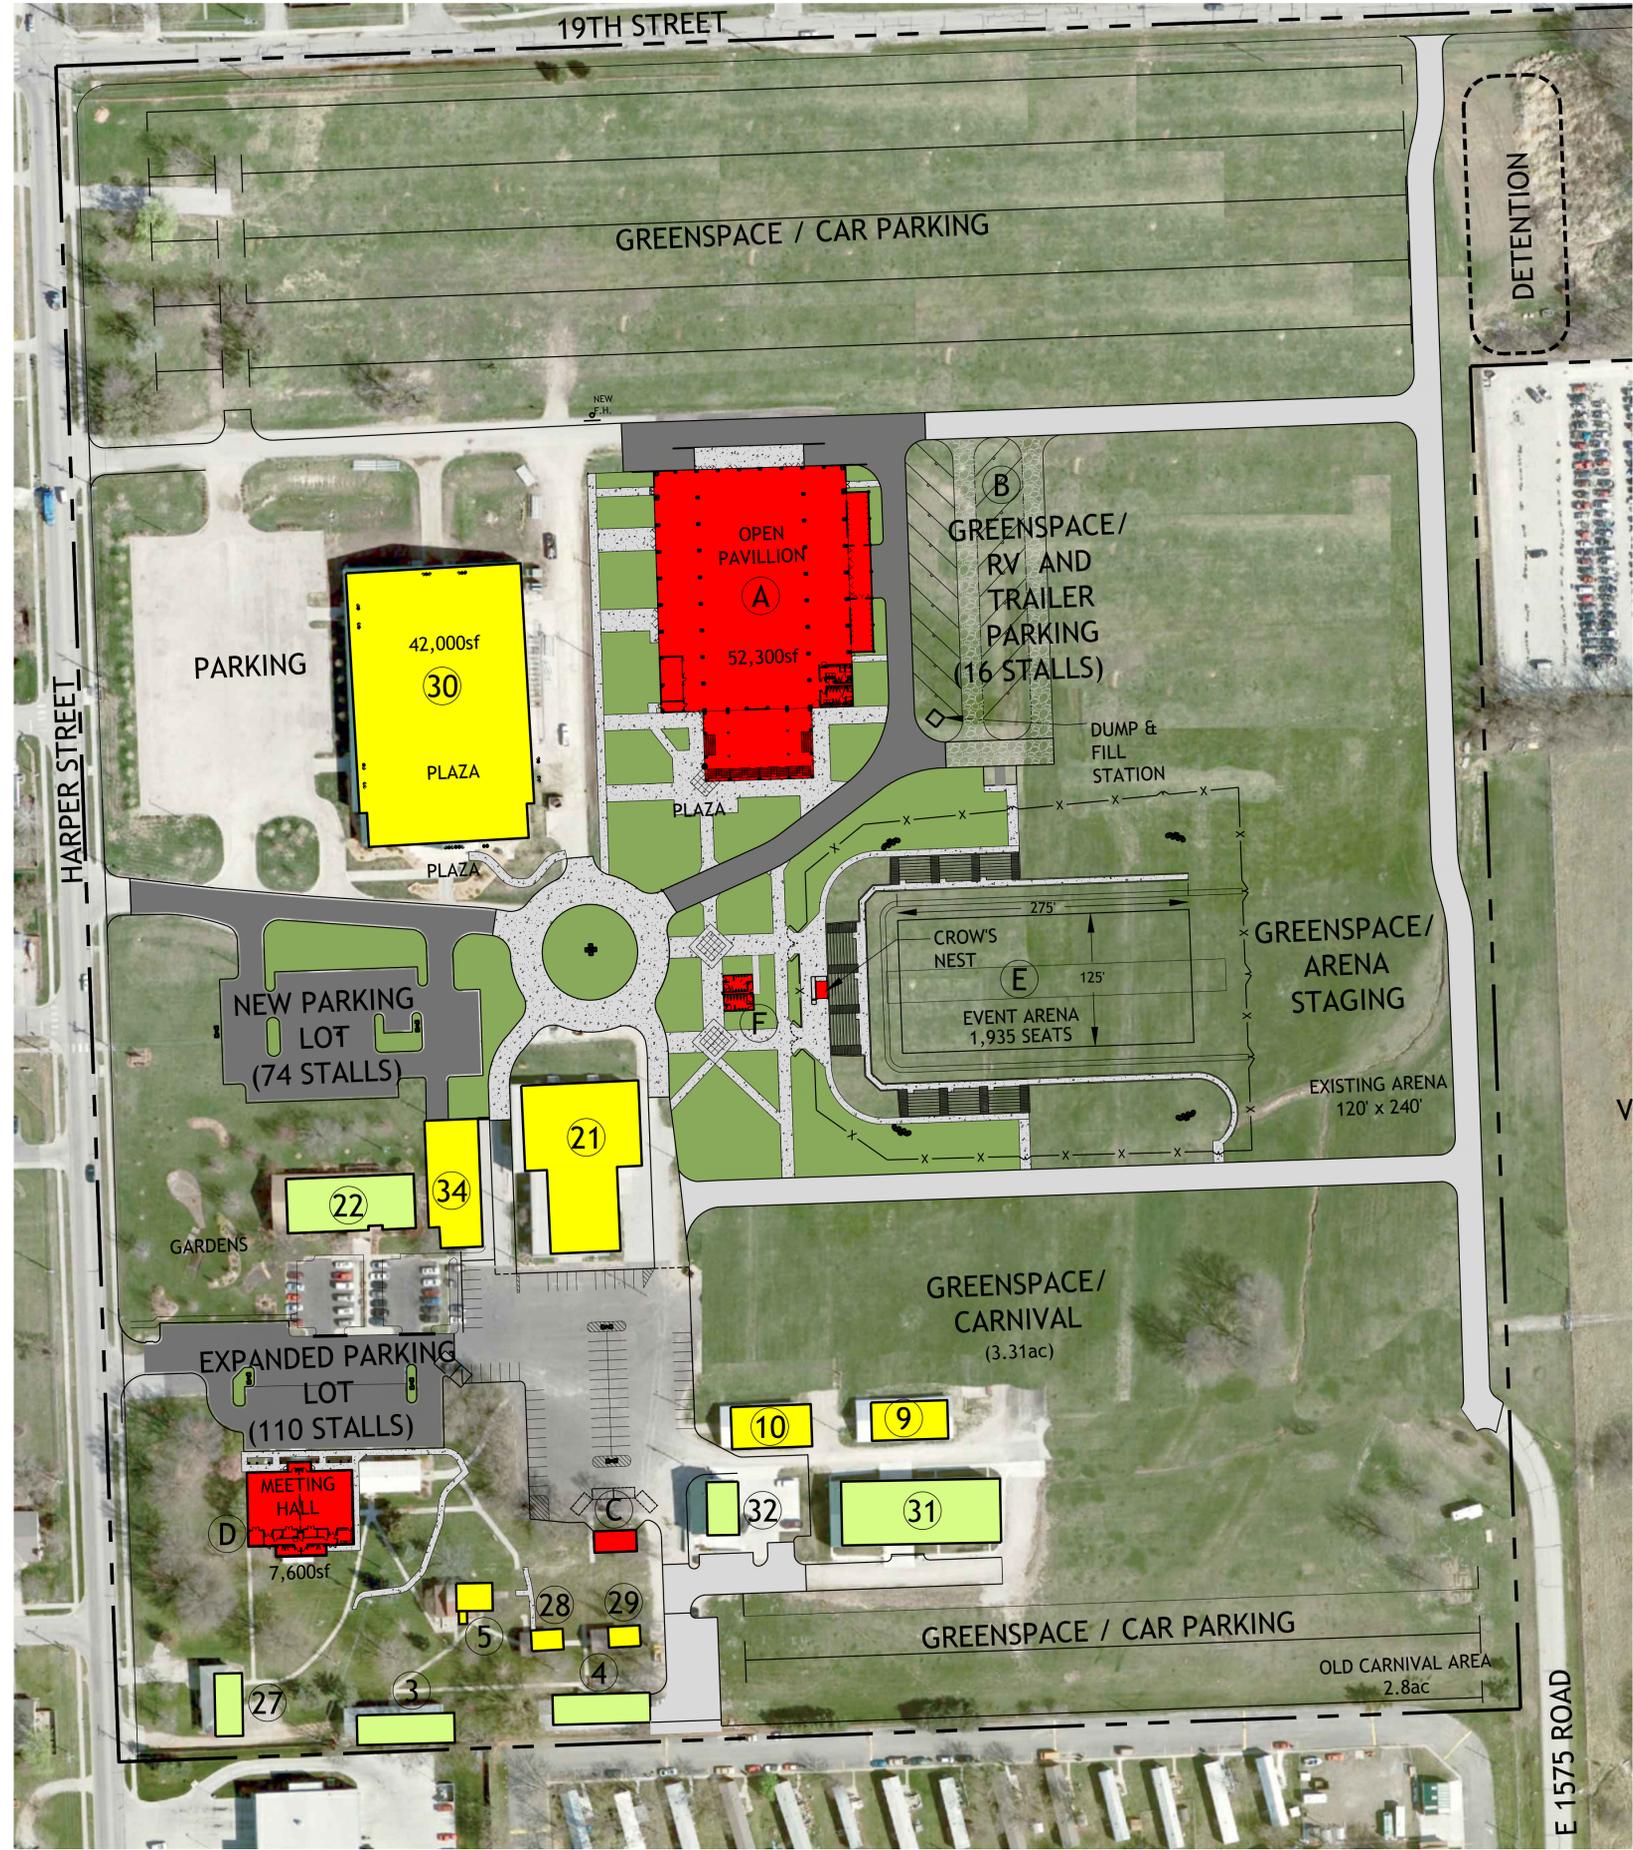

SITE PLAN LEGEND:

- ASPHALT
- CONCRETE
- GRAVEL
- CHIP AND SEAL
- EXISTING BUILDING TO REMAIN
- EXISTING PUBLIC BUILDINGS
- PROPOSED BUILDING

EXISTING BUILDINGS:

3. STORAGE
4. STORAGE
5. RESTROOM
9. EXISTING BARN
10. EXISTING BARN
11. EXISTING JUDGING PAVILLION
21. BUILDING #21
22. EXTENSION OFFICE
27. CARETAKER'S HOUSE
28. SHELTER HOUSE
29. SHELTER HOUSE
30. COMMUNITY INDOOR ARENA
31. COUNTY RECORD STOR. BLDG.
32. MAINTENANCE SHOP
34. DREHER 4-H BUILDING

PROPOSED BUILDINGS:

- A. OPEN PAVILLION
- B. EXHIBITOR PARKING
- C. OUTDOOR MEETING AREA
- D. MEETING HALL
- E. OUTDOOR EVENT ARENA
- F. RESTROOMS

CAR PARKING

ON SITE PARKING FOR 2,169 CARS



Proposed Plan
1" = 80'-0"